



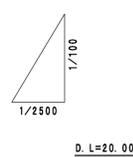


縦断面図(2) 縮尺 縦 1:100 横 1:2500

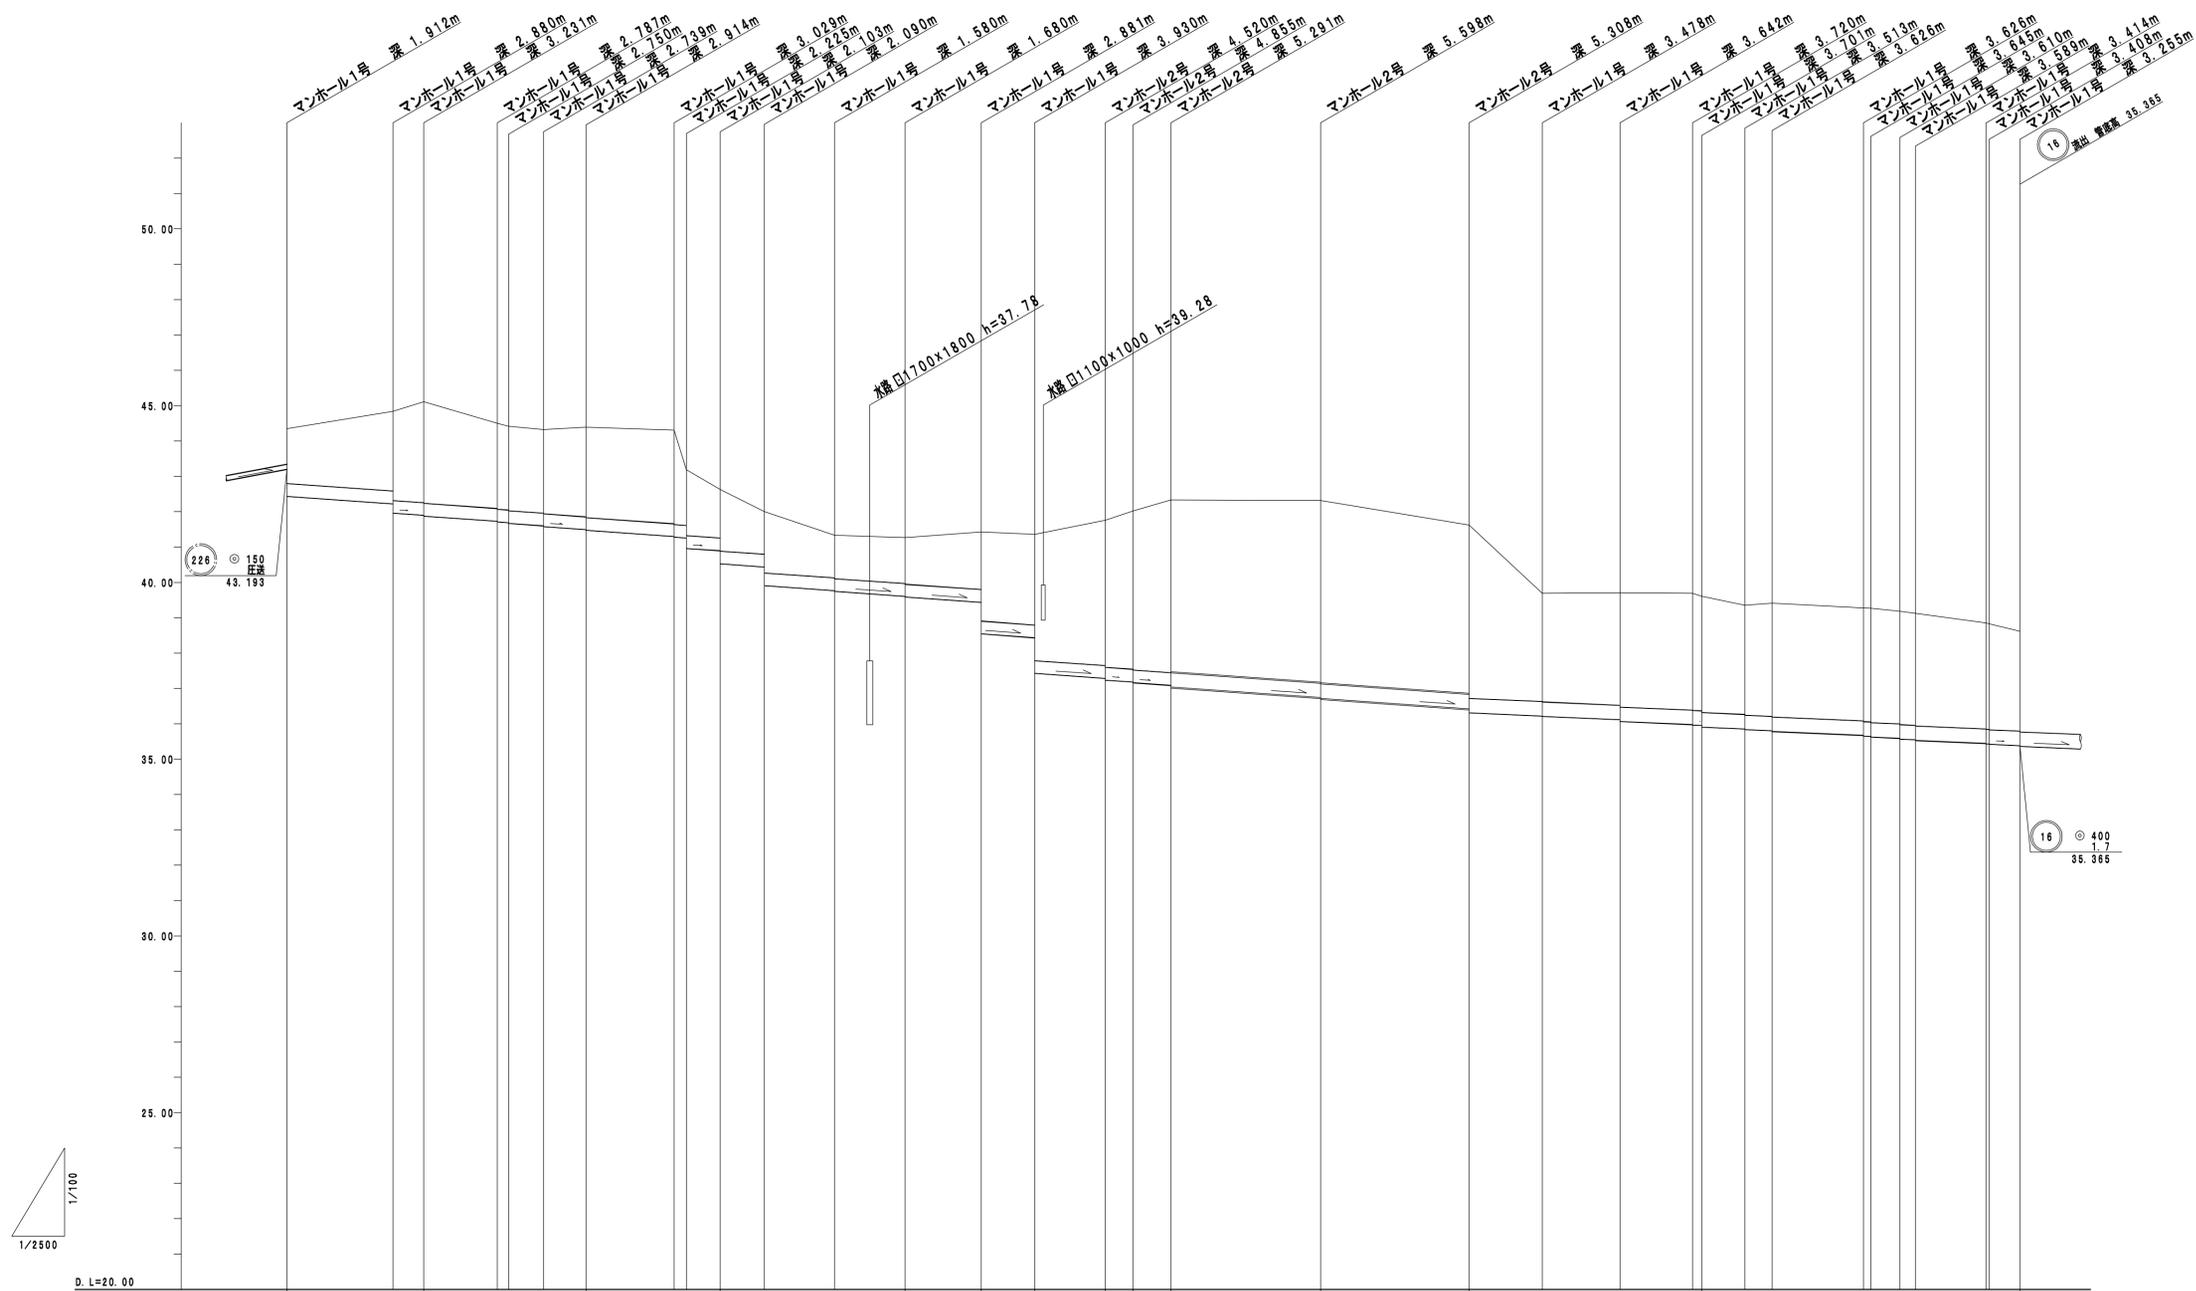

管	距離	管	加	高	管	地	深	管	底	管	底
0.00	2483.00	44.35	1.55	42.438	1.55	44.35	75.10	44.84	2.52	42.267	2.52
75.10	2558.10	44.84	2.85	41.967	2.85	44.84	21.90	45.11	2.85	41.889	2.85
21.90	2580.00	45.11	2.85	41.889	2.85	45.11	52.00	44.50	2.85	41.798	2.85
52.00	2632.00	44.50	2.85	41.798	2.85	44.50	8.10	44.42	2.85	41.690	2.85
8.10	2640.10	44.42	2.85	41.690	2.85	44.42	24.70	44.32	2.85	41.581	2.85
24.70	2664.80	44.32	2.85	41.581	2.85	44.32	30.20	44.39	2.85	41.476	2.85
30.20	2695.00	44.39	2.85	41.476	2.85	44.39	62.40	44.31	2.85	41.391	2.85
62.40	2757.40	44.31	2.85	41.391	2.85	44.31	8.60	44.19	2.85	41.267	2.85
8.60	2766.00	44.19	2.85	41.267	2.85	44.19	31.20	42.63	2.85	40.957	2.85
24.00	2790.00	42.63	2.85	40.957	2.85	42.63	49.90	42.00	2.85	40.810	2.85
31.20	2821.20	42.00	2.85	40.810	2.85	42.00	49.90	41.33	2.85	40.710	2.85
49.90	2871.10	41.33	2.85	40.710	2.85	41.33	41.27	41.33	2.85	40.622	2.85
49.90	2921.00	41.27	2.85	40.622	2.85	41.27	41.43	41.33	2.85	40.549	2.85
53.30	2974.90	41.43	2.85	40.549	2.85	41.43	41.36	41.36	2.85	40.484	2.85
38.00	3012.90	41.36	2.85	40.484	2.85	41.36	41.76	41.36	2.85	40.420	2.85
50.00	3062.90	41.76	2.85	40.420	2.85	41.76	42.02	41.36	2.85	40.357	2.85
19.50	3082.40	42.02	2.85	40.357	2.85	42.02	42.33	41.36	2.85	40.295	2.85
27.00	3109.40	42.33	2.85	40.295	2.85	42.33	42.32	41.36	2.85	40.232	2.85
108.00	3215.40	42.32	5.16	36.742	5.16	42.32	41.62	41.62	5.16	36.427	5.16
105.20	3320.60	41.62	3.07	36.242	3.07	41.62	59.69	39.69	3.07	36.242	3.07
51.80	3372.40	39.69	3.23	36.188	3.23	39.69	99.71	39.71	3.23	36.088	3.23
55.10	3427.50	39.71	3.23	36.088	3.23	39.71	99.81	39.81	3.23	35.990	3.23
6.60	3453.00	39.81	3.23	35.990	3.23	39.81	30.40	39.35	3.23	35.897	3.23
30.40	3516.00	39.35	3.23	35.897	3.23	39.35	19.20	39.41	3.23	35.804	3.23
19.20	3535.20	39.41	3.23	35.804	3.23	39.41	64.80	39.41	3.23	35.714	3.23
65.30	3605.00	39.41	3.23	35.714	3.23	39.41	20.50	39.18	3.23	35.629	3.23
20.50	3625.80	39.18	3.23	35.629	3.23	39.18	11.10	39.12	3.23	35.540	3.23
11.10	3636.90	39.12	3.23	35.540	3.23	39.12	50.00	38.85	3.23	35.450	3.23
50.00	3686.90	38.85	3.23	35.450	3.23	38.85	21.70	38.62	3.23	35.365	3.23
21.70	3710.00	38.62	3.23	35.365	3.23	38.62			3.23		3.23

事業名	美馬市特定環境保全公共下水道事業		
処理区名	穴吹処理区		
図面名	主要な管渠の縦断面図(2)		
縮尺	1:2500	図面番号	/
承認		調	平成 年 月 日
承諾		整	技術管理者 審査 担当技術者

縦断面図(3) 縮尺 縦 1:100 横 1:2500

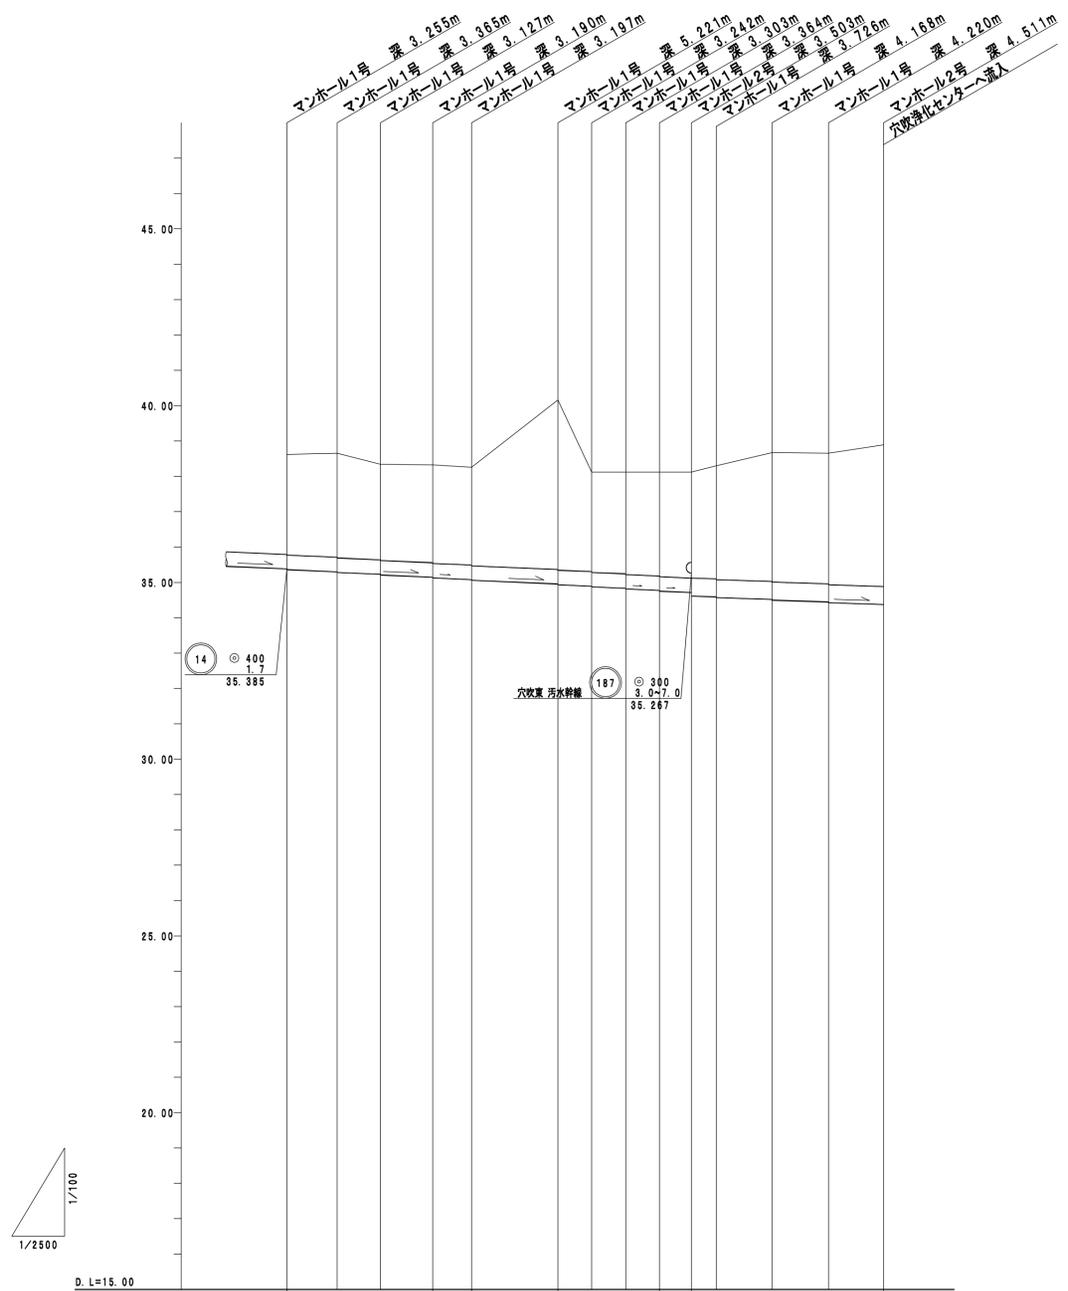

地盤面	38.62
土被	2.85
管底面	35.365
追加距離	0.00
距離	0.00

14	16	18	20	24	26	188
◎ 400 1.7 35.385	◎ 400 1.7 103.40	◎ 400 1.7 27.40	◎ 400 1.7 61.20	◎ 400 1.7 72.00	◎ 400 1.7 22.70	◎ 500 1.3 196.10
35.50	30.80	37.10	23.90	24.20	23.90	39.70
38.65	38.34	38.32	40.16	38.12	38.12	38.67
2.86	2.72	2.78	4.79	2.85	2.89	3.66
35.295	35.213	35.150	34.959	34.898	34.897	34.450
0.00	37.10	38.41.70	39.02.90	39.26.80	39.51.00	40.54.70
38.65	38.65	38.65	38.65	38.65	38.65	38.65
39.10	39.10	39.10	39.10	39.10	39.10	39.10


穴吹北污水幹線 (2/2)

16 18 20 24 26 188

事業名	美馬市特定環境保全公共下水道事業		
処理区名	穴吹処理区		
図面名	主要な管渠の縦断面図(3)		
縮尺	1:2500	図面番号	/
承諾	調整	平成	年 月 日
		技術管理者	審査 担当技術者



縦断面図(5) 縮尺 縦 1:100 横 1:2500

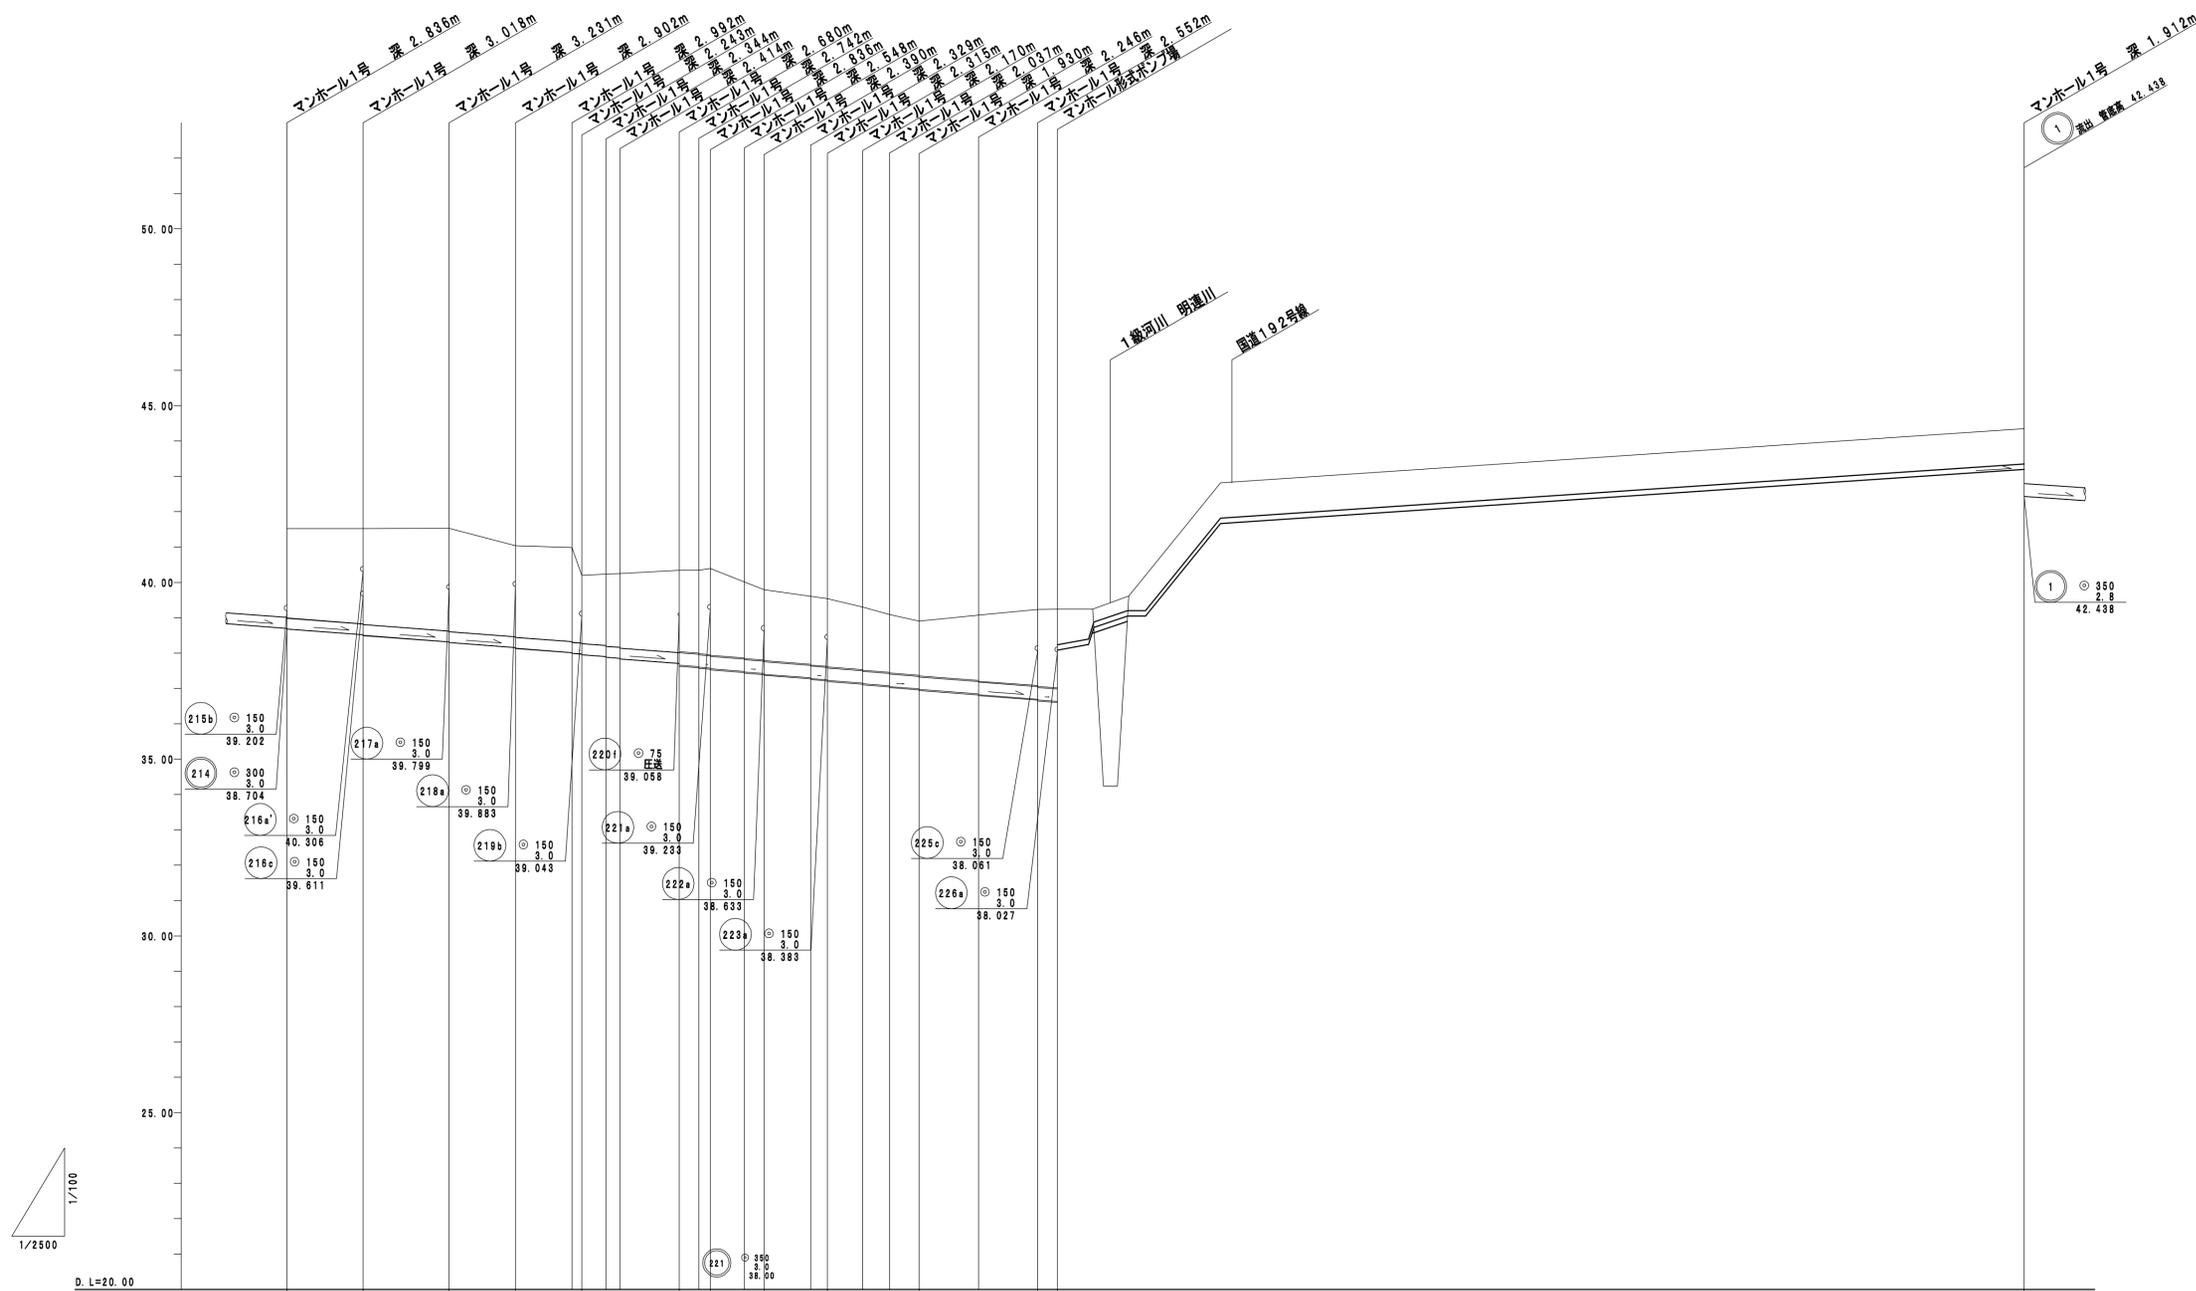

舞中島污水幹線 (2/2)



地盤高	41.52	41.52	41.53	41.04	40.20	40.23	40.34	40.34	40.01	39.79	38.61	39.54	39.30	39.09	38.80	39.07	39.23	39.24	44.35	
土被	2.53	2.69	2.62	2.55	2.66	2.66	2.66	2.66	2.66	2.66	2.66	2.66	2.66	2.66	2.66	2.66	2.66	2.66	2.66	1.00
管底高	38.684	38.502	38.298	38.110	38.099	38.099	38.099	38.099	38.099	38.099	37.301	37.301	37.150	37.073	36.990	36.824	36.824	36.824	36.824	43.193
追加距離	0.00	54.00	61.00	47.00	49.00	17.00	10.00	42.00	14.00	14.00	33.00	12.00	25.00	19.00	21.00	42.00	42.00	14.00	14.00	685.00
距離	0.00	54.00	115.00	162.00	211.00	228.00	238.00	280.00	294.00	308.00	341.00	353.00	378.00	397.00	418.00	460.00	502.00	516.00	530.00	1215.00

事業名	美馬市特定環境保全公共下水道事業		
処理区名	穴吹処理区		
図面名	主要な管渠の縦断面図(5)		
縮尺	1:2500	図面番号	/
承諾		調整	
調査		平成	年 月 日
技術管理者		審査	
担当技術者			